

SITE PLAN EMERALD HILLS ESTATES

LOT 10


SECTION 30 T. 9 N., R. 18 E.
TOWN OF ERIN, WASHINGTON COUNTY

PREPARED FOR:
TIM OSTERBERG
4200 STEEPVIEW COURT
HUBERTUS, WI 53003

PREPARED BY:
BAUDHUIN INCORPORATED
332 PENNSYLVANIA
STURGEON BAY, WI 54235



**BENCHMARKS TO BE SET
AFTER ROAD CONSTRUCTION
IS COMPLETE

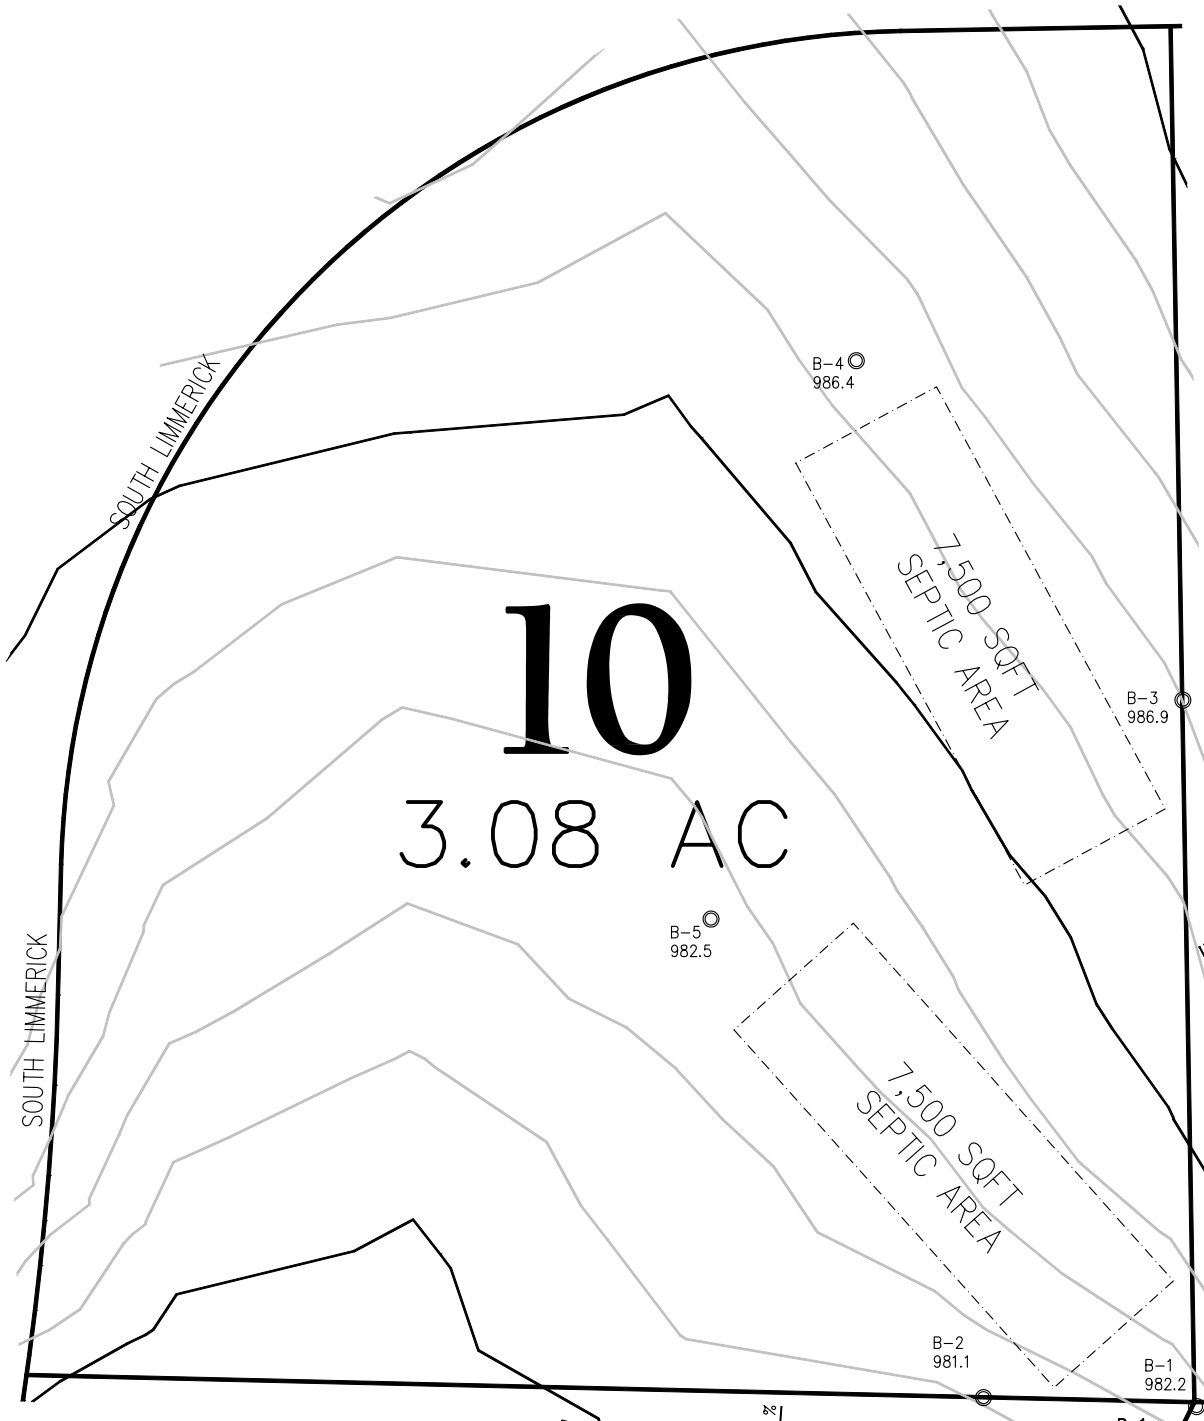

SOIL EVALUATION
LOT 10

**EMERALD HILLS
ESTATES**

Baudhuin
Incorporated
engineers • surveyors • soil scientists

P.O. BOX 105
55 S. 3RD AVENUE
STURGEON BAY, WI 54235
FAX: 920-743-8217
PHONE: 1-800-773-8211
PHONE: 920-743-8211

REUSE OF DOCUMENTS
THIS DOCUMENT HAS BEEN DEVELOPED FOR A SPECIFIC APPLICATION AND
NOT FOR GENERAL USE. THEREFORE, IT MAY NOT BE USED WITHOUT THE
WRITTEN APPROVAL OF BAUDHUIN INCORPORATED. UNAPPROVED USE IS
THE SOLE RESPONSIBILITY OF THE UNAUTHORIZED USER.
PATH OF DRAWING:
Y/DVB/LDWG/OSTERBERG18963/963-SOIL

DATE:
4-28-04
DESIGNED BY:
DBL
DRAWN BY:
DBL

18963