

SITE PLAN EMERALD HILLS ESTATES

LOT 16


SECTION 30 T. 9 N., R. 18 E.
TOWN OF ERIN, WASHINGTON COUNTY

PREPARED FOR:
TIM OSTERBERG
4200 STEEPLEVIEW COURT
HUBERTUS, WI 53003

PREPARED BY:
BAUDHUIN INCORPORATED
332 PENNSYLVANIA
STURGEON BAY, WI 54235



**BENCHMARKS TO BE SET
AFTER ROAD CONSTRUCTION
IS COMPLETE

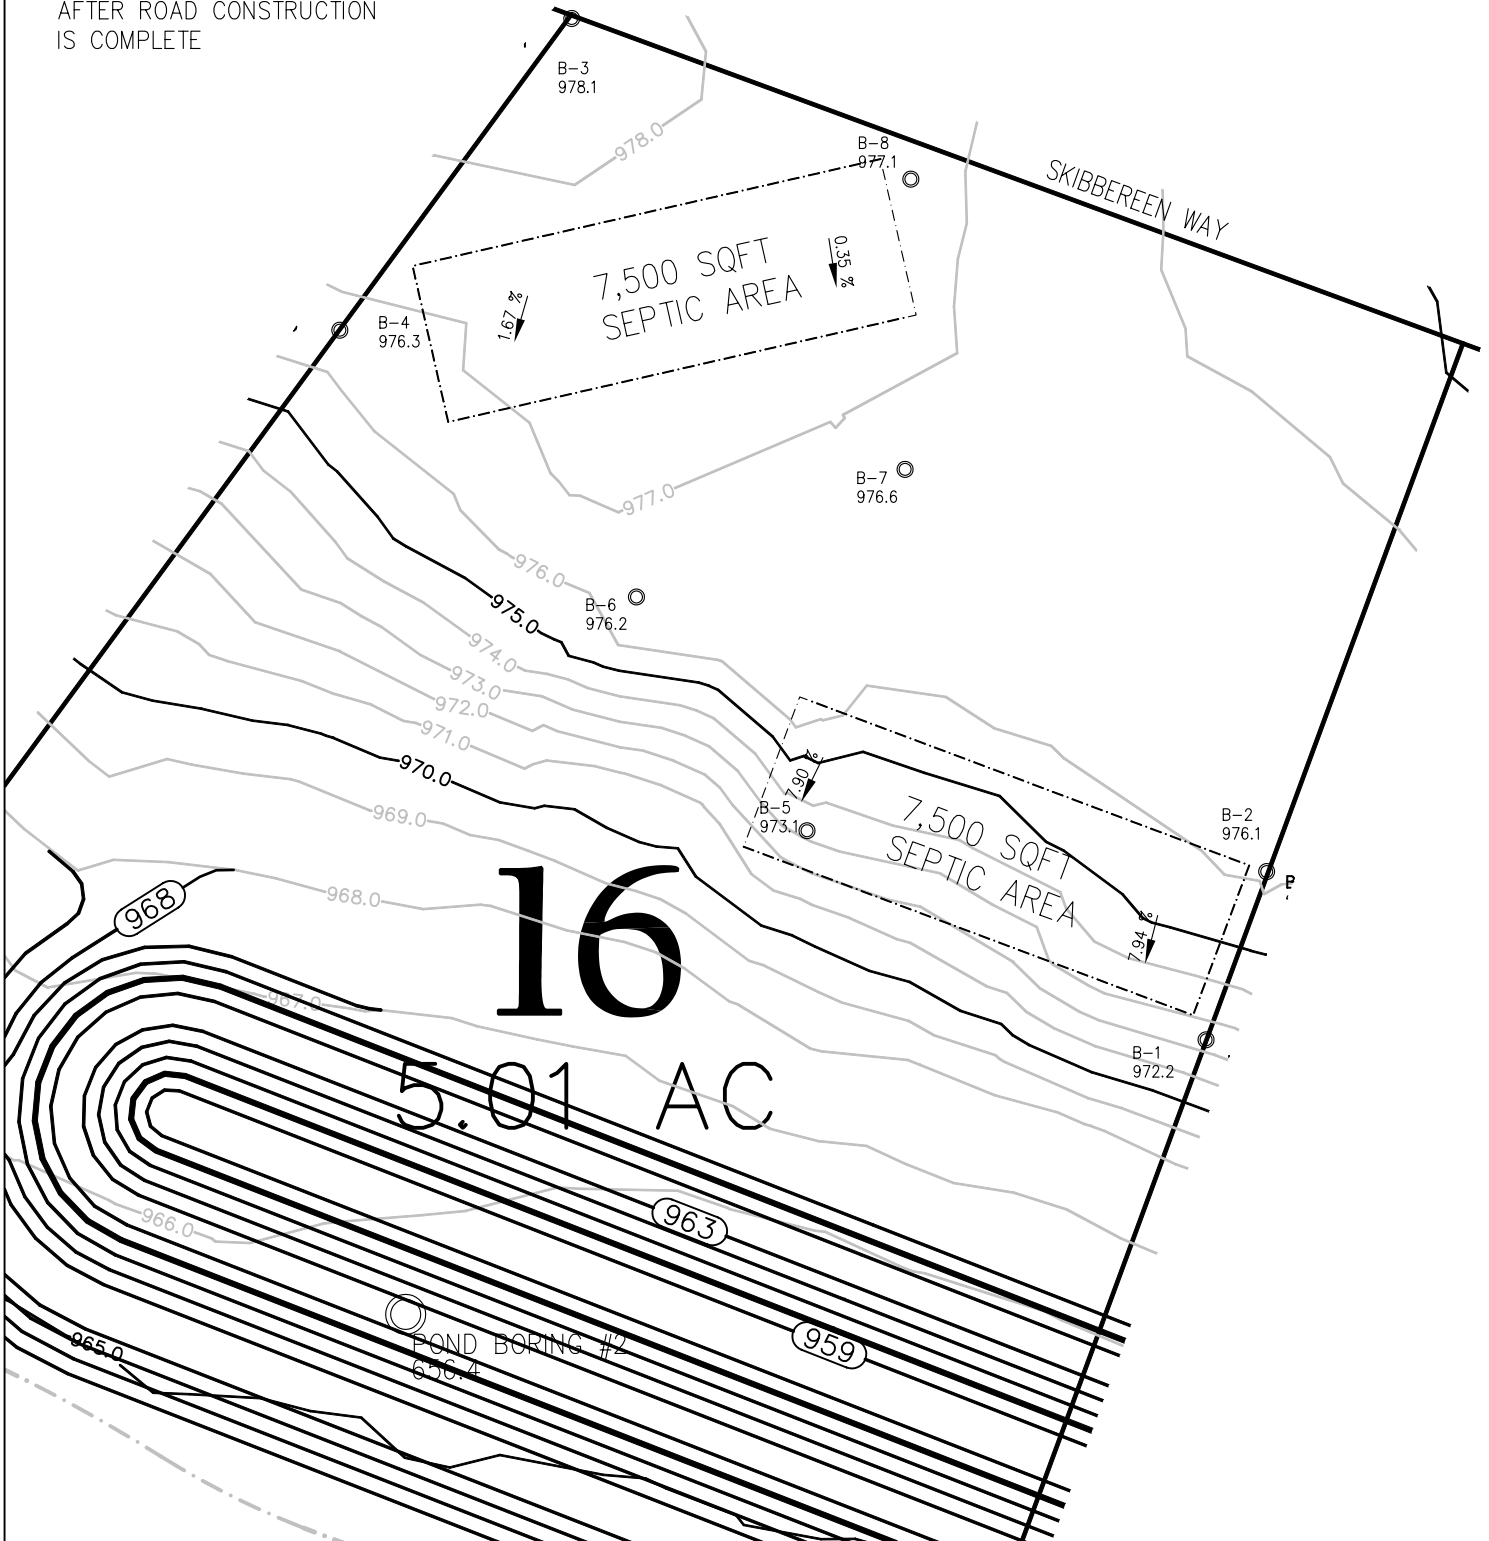

16
5.01 AC

SOIL EVALUATION
LOT 16

**EMERALD HILLS
ESTATES**

Baudhuin
Incorporated
engineers • surveyors • soil scientists

P.O. BOX 105
55 S. 3RD AVENUE
STURGEON BAY, WI. 54235
FAX: 920-743-8217
PHONE: 1-800-773-8211
PHONE: 920-743-8211

REUSE OF DOCUMENTS
THIS DOCUMENT HAS BEEN DEVELOPED FOR A SPECIFIC APPLICATION AND
NOT FOR GENERAL USE. THEREFORE IT MAY NOT BE USED WITHOUT THE
WRITTEN APPROVAL OF BAUDHUIN INCORPORATED. UNAPPROVED USE IS
THE SOLE RESPONSIBILITY OF THE UNAUTHORIZED USER.
DATE OF DRAWING:
Y/DVB/LDWG/OSTERBERG18963/963-SOIL

DATE: 4-28-04
DESIGNED BY: DBL
DRAWN BY: DBL