


SITE PLAN EMERALD HILLS ESTATES

LOT 24
SECTION 30 T. 9 N., R. 18 E.
TOWN OF ERIN, WASHINGTON COUNTY

PREPARED FOR:
TIM OSTERBERG
4200 STEEPVIEW COURT
HUBERTUS, WI 53003

PREPARED BY:
BAUDHUIN INCORPORATED
332 PENNSYLVANIA
STURGEON BAY, WI 54235

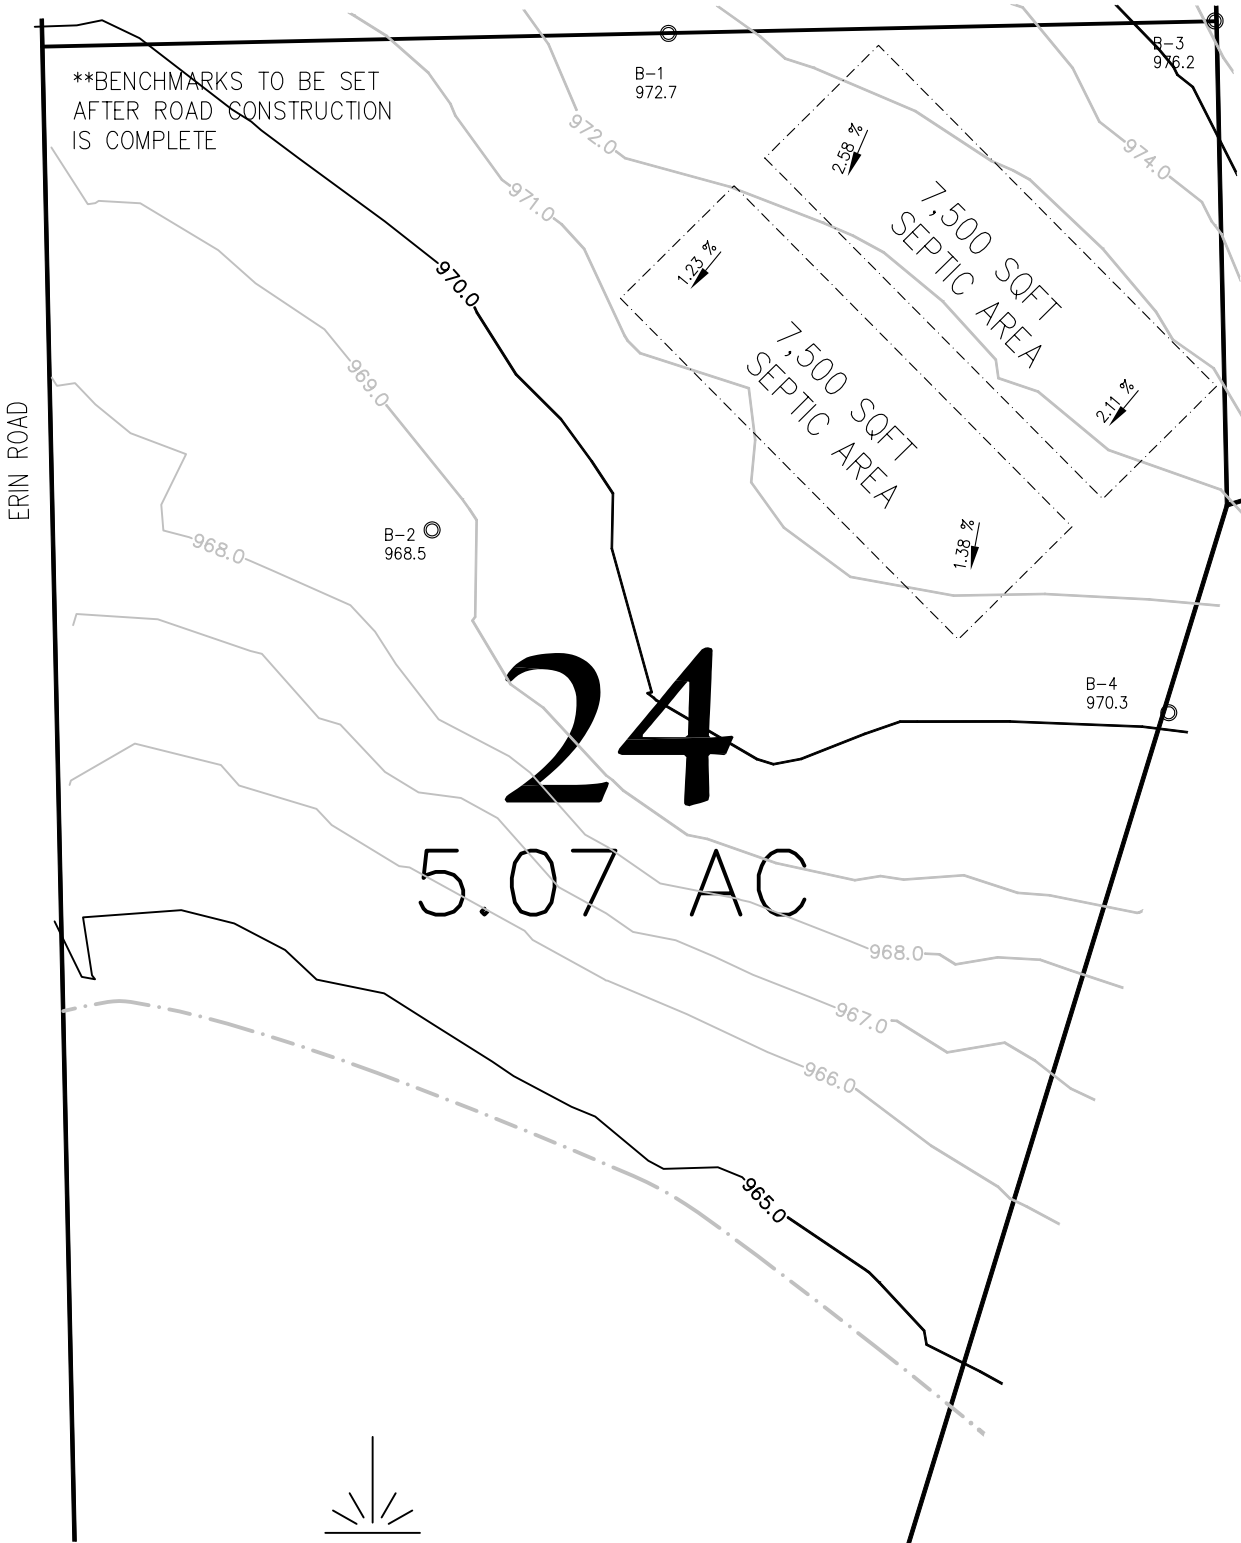

| | | | | | |
|---------------------------|------------------------------|--|--|--|--|
| SOIL EVALUATION LOT 24 | EMERALD HILLS ESTATES |  engineers • surveyors • soil scientists | P.O. BOX 105 55 S. 3RD AVENUE STURGEON BAY, WI. 54235 FAX: 920-743-8217 PHONE: 1-800-773-8211 PHONE: 920-743-8211 | REUSE OF DOCUMENTS THIS DOCUMENT HAS BEEN DEVELOPED FOR A SPECIFIC APPLICATION AND NOT FOR GENERAL USE. THEREFORE IT MAY NOT BE USED WITHOUT THE WRITTEN APPROVAL OF BAUDHUIN INCORPORATED. UNAPPROVED USE IS THE SOLE RESPONSIBILITY OF THE UNAUTHORIZED USER. PATH OF DRAWING: Y/DVB/LDWG/OSTERBERG18963/963-SOIL | DATE: 4-28-04 DESIGNED BY: DBL DRAWN BY: DBL |
|---------------------------|------------------------------|--|--|--|--|