


SITE PLAN EMERALD HILLS ESTATES

LOT 27
SECTION 30 T. 9 N., R. 18 E.
TOWN OF ERIN, WASHINGTON COUNTY

PREPARED FOR:
TIM OSTERBERG
4200 STEEPLEVIEW COURT
HUBERTUS, WI 53003
PREPARED BY:
BAUDHUIN INCORPORATED
332 PENNSYLVANIA
STURGEON BAY, WI 54235

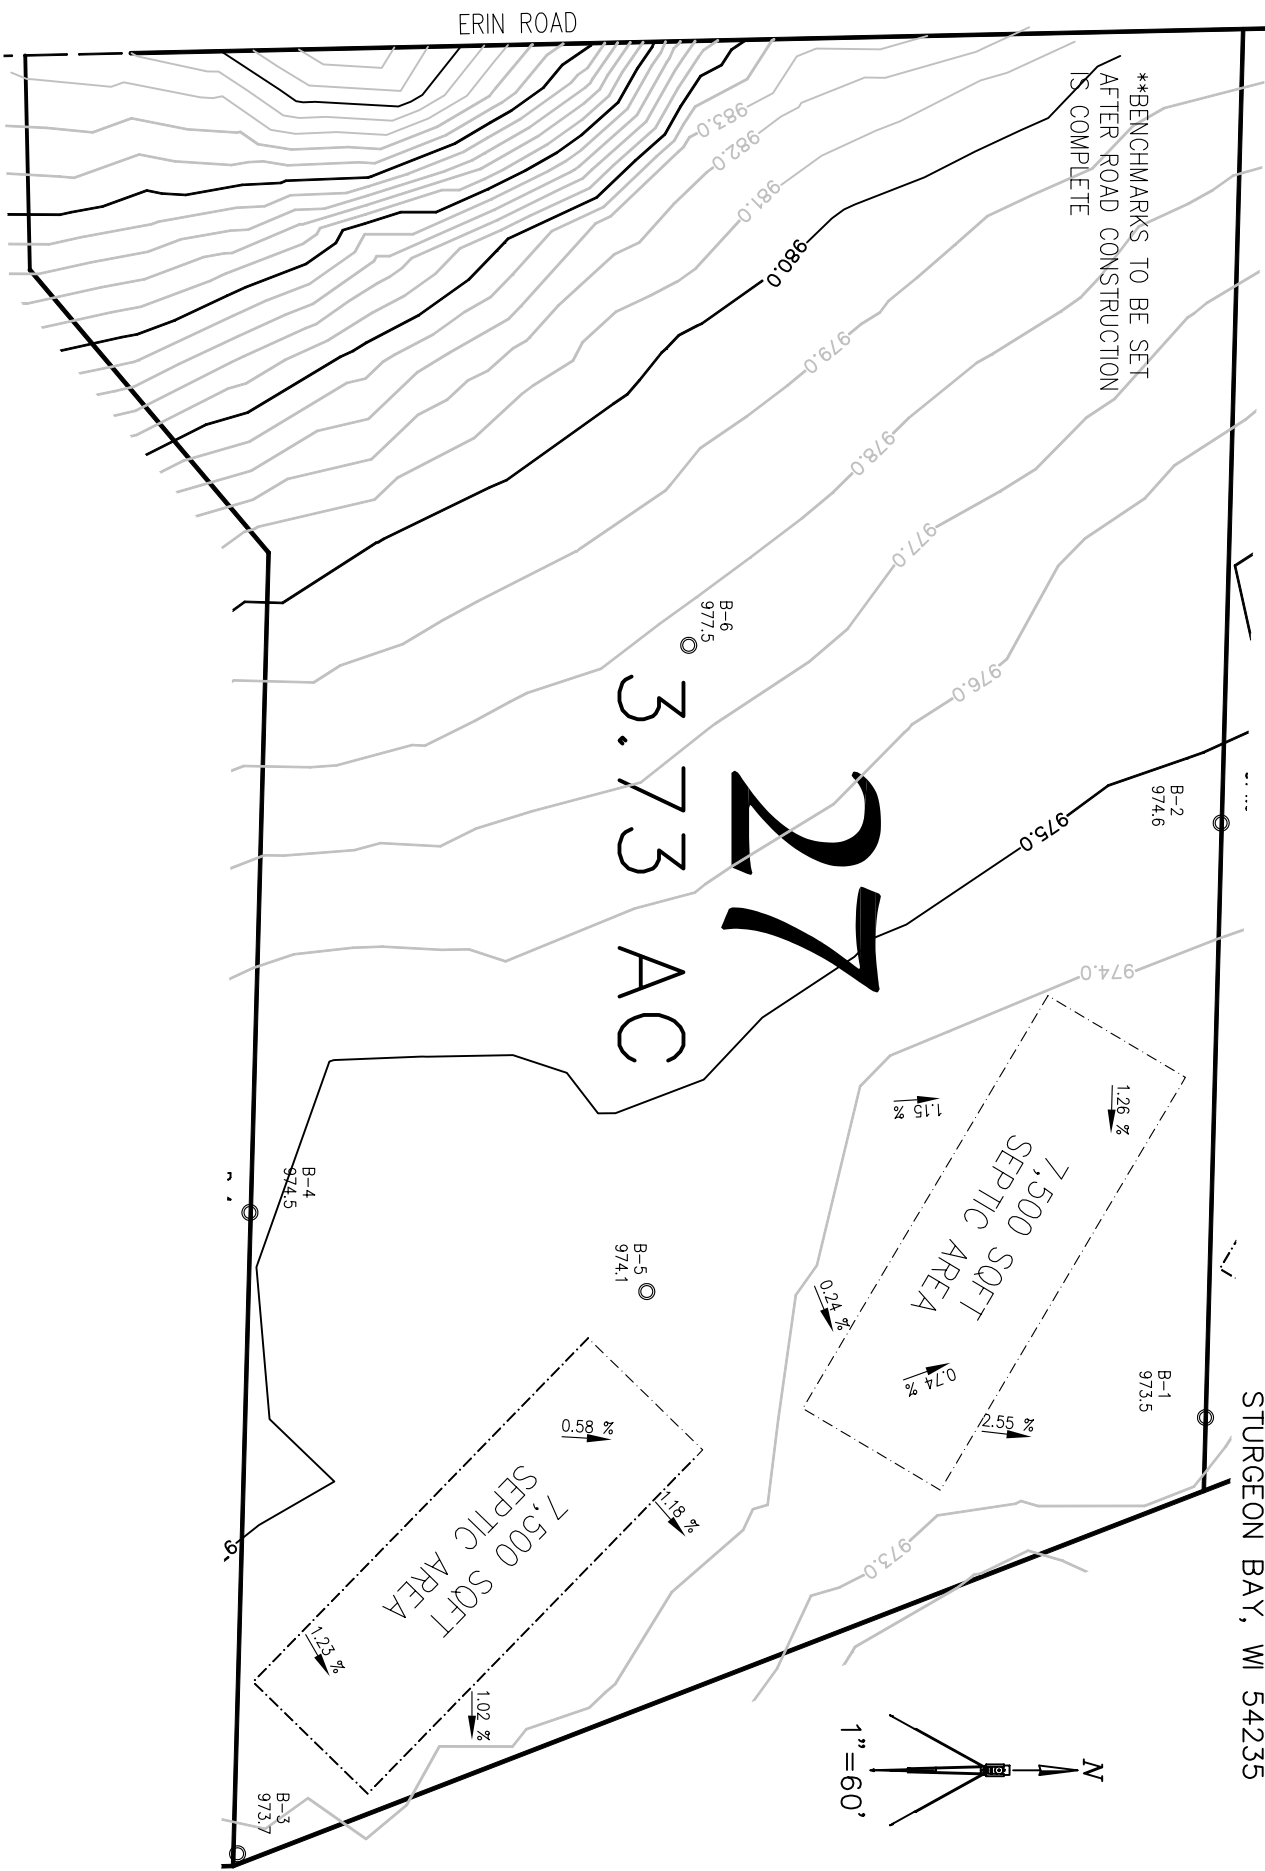

**BENCHMARKS TO BE SET
AFTER ROAD CONSTRUCTION
IS COMPLETE

27
3.73 AC

